


St Luke's Church Garden

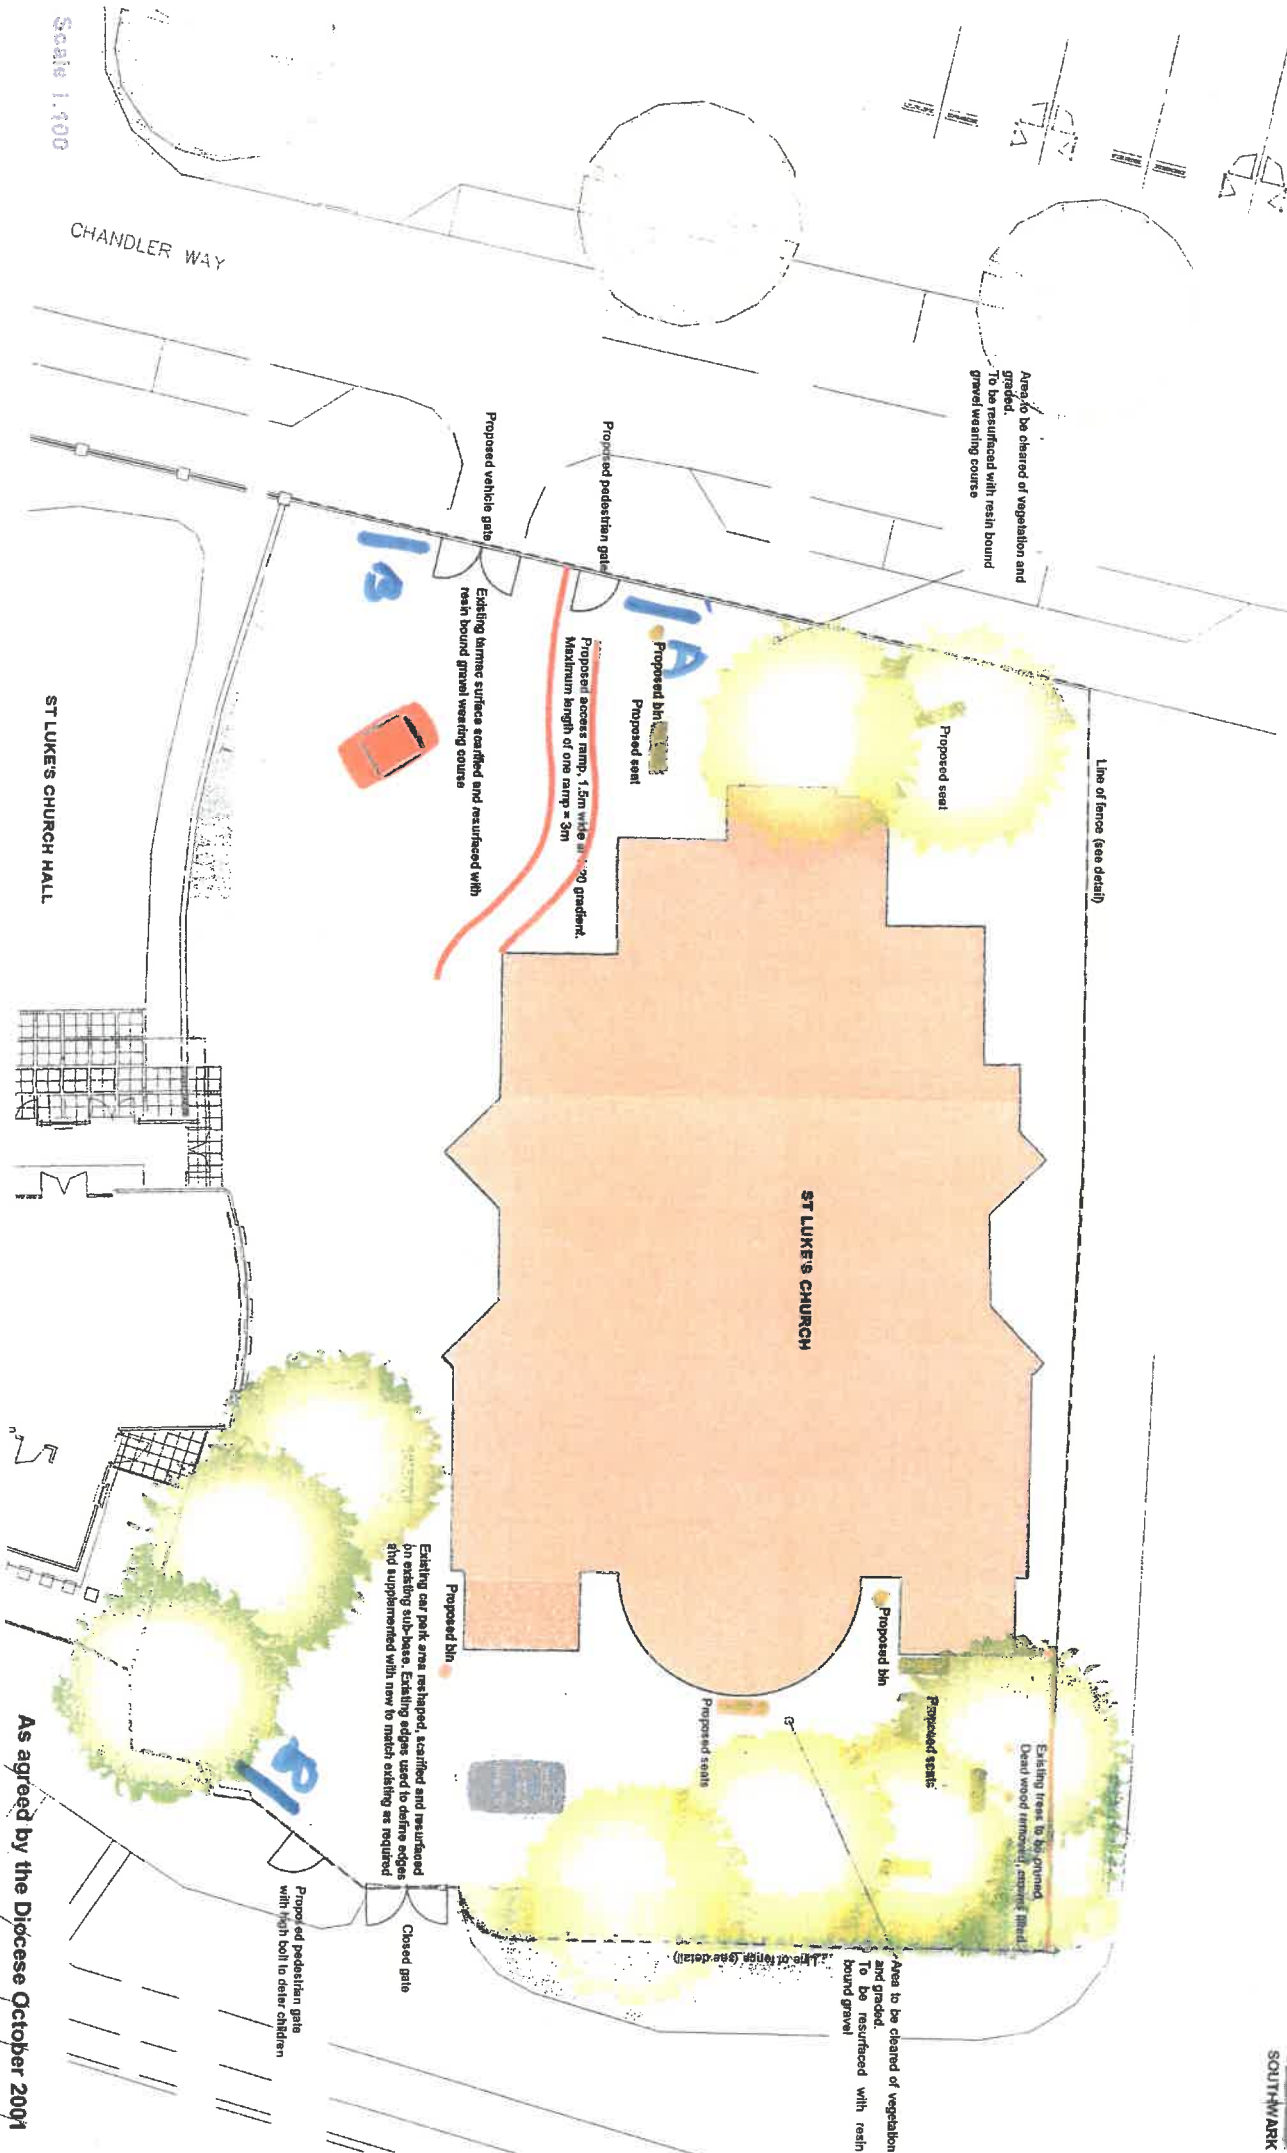

Area to be cleared of vegetation and graded.
To be resurfaced with resin bound gravel wearing course

Line of fence (see detail)

Proposed seat

Proposed pedestrian gate

Proposed bin
Proposed seat

Proposed access ramp, 1.5m wide @ 1:20 gradient.
Maximum length of one ramp = 3m

Proposed vehicle gate

Existing former surface scarified and resurfaced with resin bound gravel wearing course

ST LUKE'S CHURCH

Proposed seats

Proposed bin

Existing trees to be pruned.
Dead wood removed, crown lifted

Proposed seats

Proposed bin

Existing car park area reshaped, scarified and resurfaced on existing sub-base. Existing edges used to define edges and supplemented with new to match existing as required

Area to be cleared of vegetation and graded.
To be resurfaced with resin bound gravel

Line of fence (see detail)

Closed gate

Proposed pedestrian gate with high boll to deter children

CHANDLER WAY

Scale 1:400

ST LUKE'S CHURCH HALL

As agreed by the Diocese October 2004



Signs Scott

Colour Swatches

| Code | AS12 | AS06 | | | | |
|------|------|------|--|--|--|--|
| | | | | | | |

Reference: St Luke's Church - Peckham


Job No: 1294-048

Date: 22/06/17

Page: 1 of 1

If You Wish To Make Any Amendments / Changes To This Artwork Clearly Mark Them On This Proof Sheet and Return To Us At The Address Overleaf

A

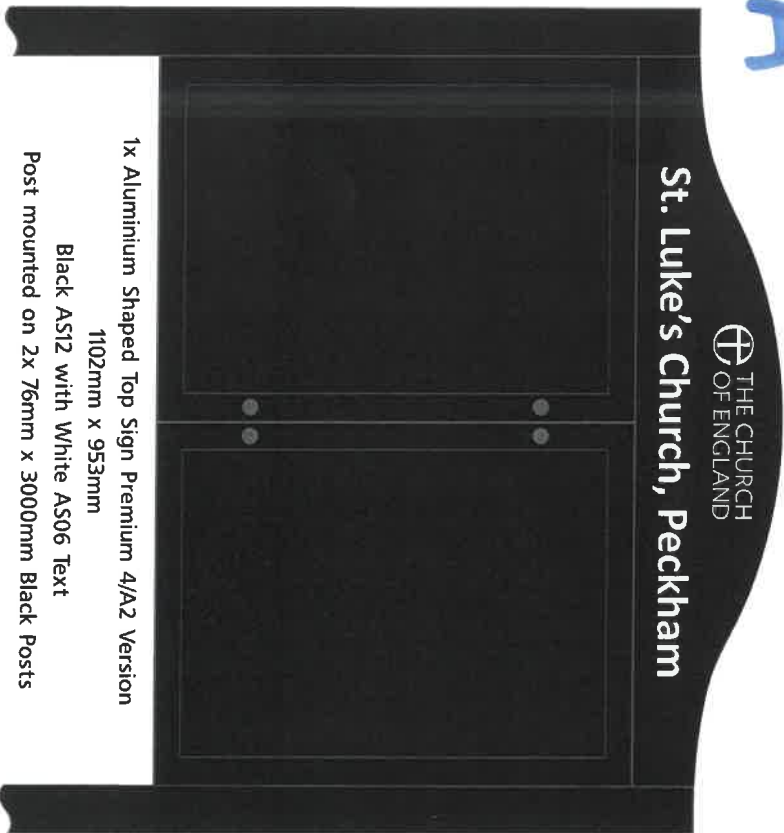

1x Aluminium Shaped Top Sign Premium 4/A2 Version
 1102mm x 953mm
 Black AS12 with White AS06 Text
 Post mounted on 2x 76mm x 3000mm Black Posts

B



2x ACM Box Tray Signs
 1500mm x 600mm
 Black AS12 with White AS06 Text & Full Colour Logo
 Post mounted on 2x 76mm x 3000mm Black Posts

ST LUKE'S CHURCH PECKHAM

Approved By:

Name & Position:

Dated:

Please Amend As Marked On Sheet

Please Carefully Read The Notes Overleaf Before Returning Your Proof Approval

PROOF

Protective Face Film Required:

(Please Tick Accordingly)

| | |
|--------------------------|--------------------------|
| <input type="checkbox"/> | <input type="checkbox"/> |
| Y | N |

Installation Required:

(Please Tick Accordingly)

| | |
|--------------------------|--------------------------|
| <input type="checkbox"/> | <input type="checkbox"/> |
| Y | N |

Important - Please Carefully Check the Artwork Visual and Product Description Above

Carefully Check that all spelling, punctuation, fonts, colours, sizes, spacing, post lengths, quantities and that the materials to be used are correct. You are checking the whole proof and not just any amendments or changes that have been made from previous proofs. Please ensure that everything is exactly as you want it to appear on the finished product.

If you require any further amendments please let us know

After receiving your signed proof approval we will be manufacturing the products exactly as they are shown so please be aware that any errors or omissions will not be entertained where signs are manufactured according to the signed proof sheet.